


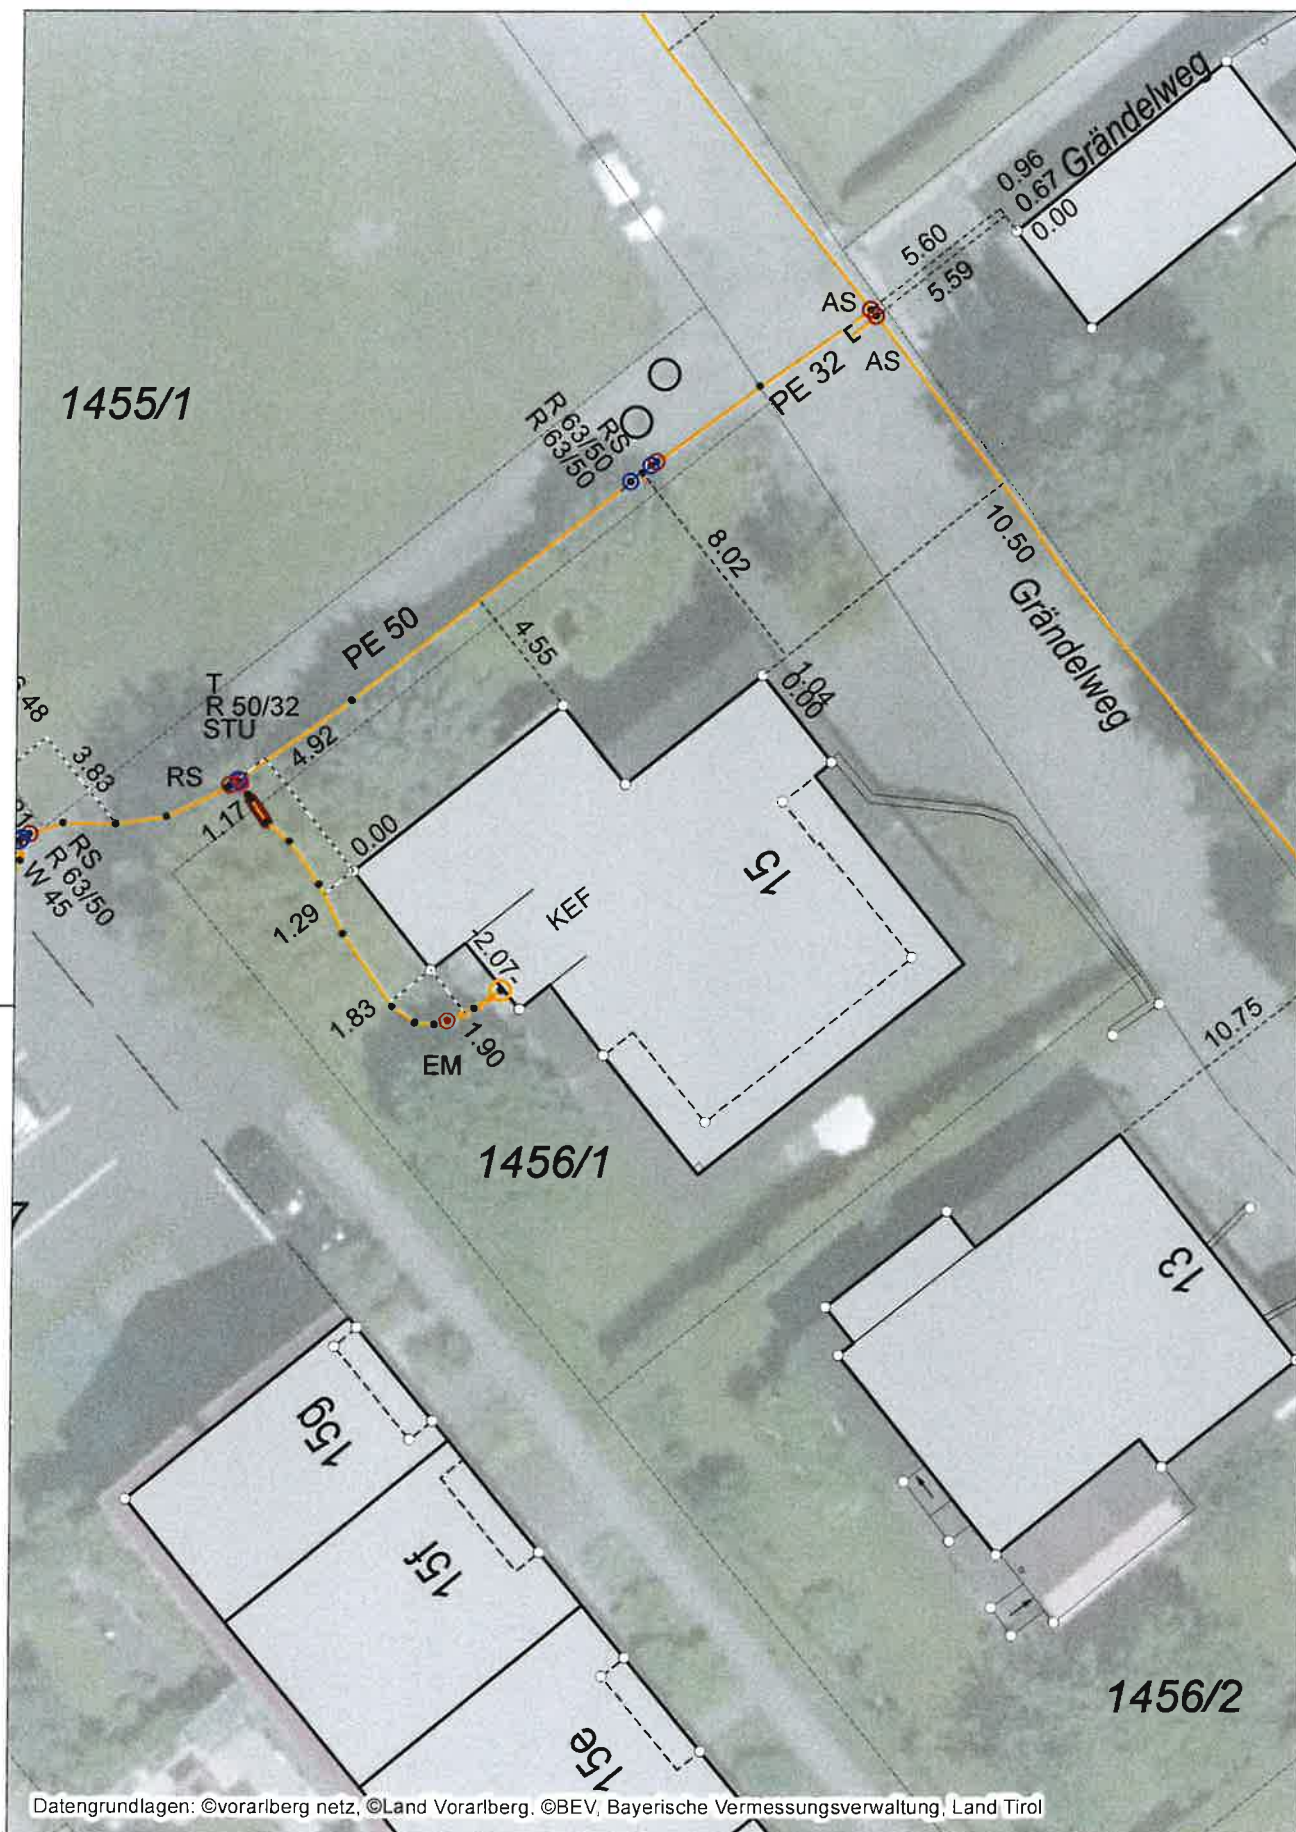

Bestandsplan Erdgas für Anfrage-ID: 20260616_094722725

Haus



Seite (1/1)

16.06.2026

1:250