


— FENSTER (A) + (B) 1540 x 1545
 MAUER (B) + (C) 1030 x 1235

N
 ↑

TOP 13

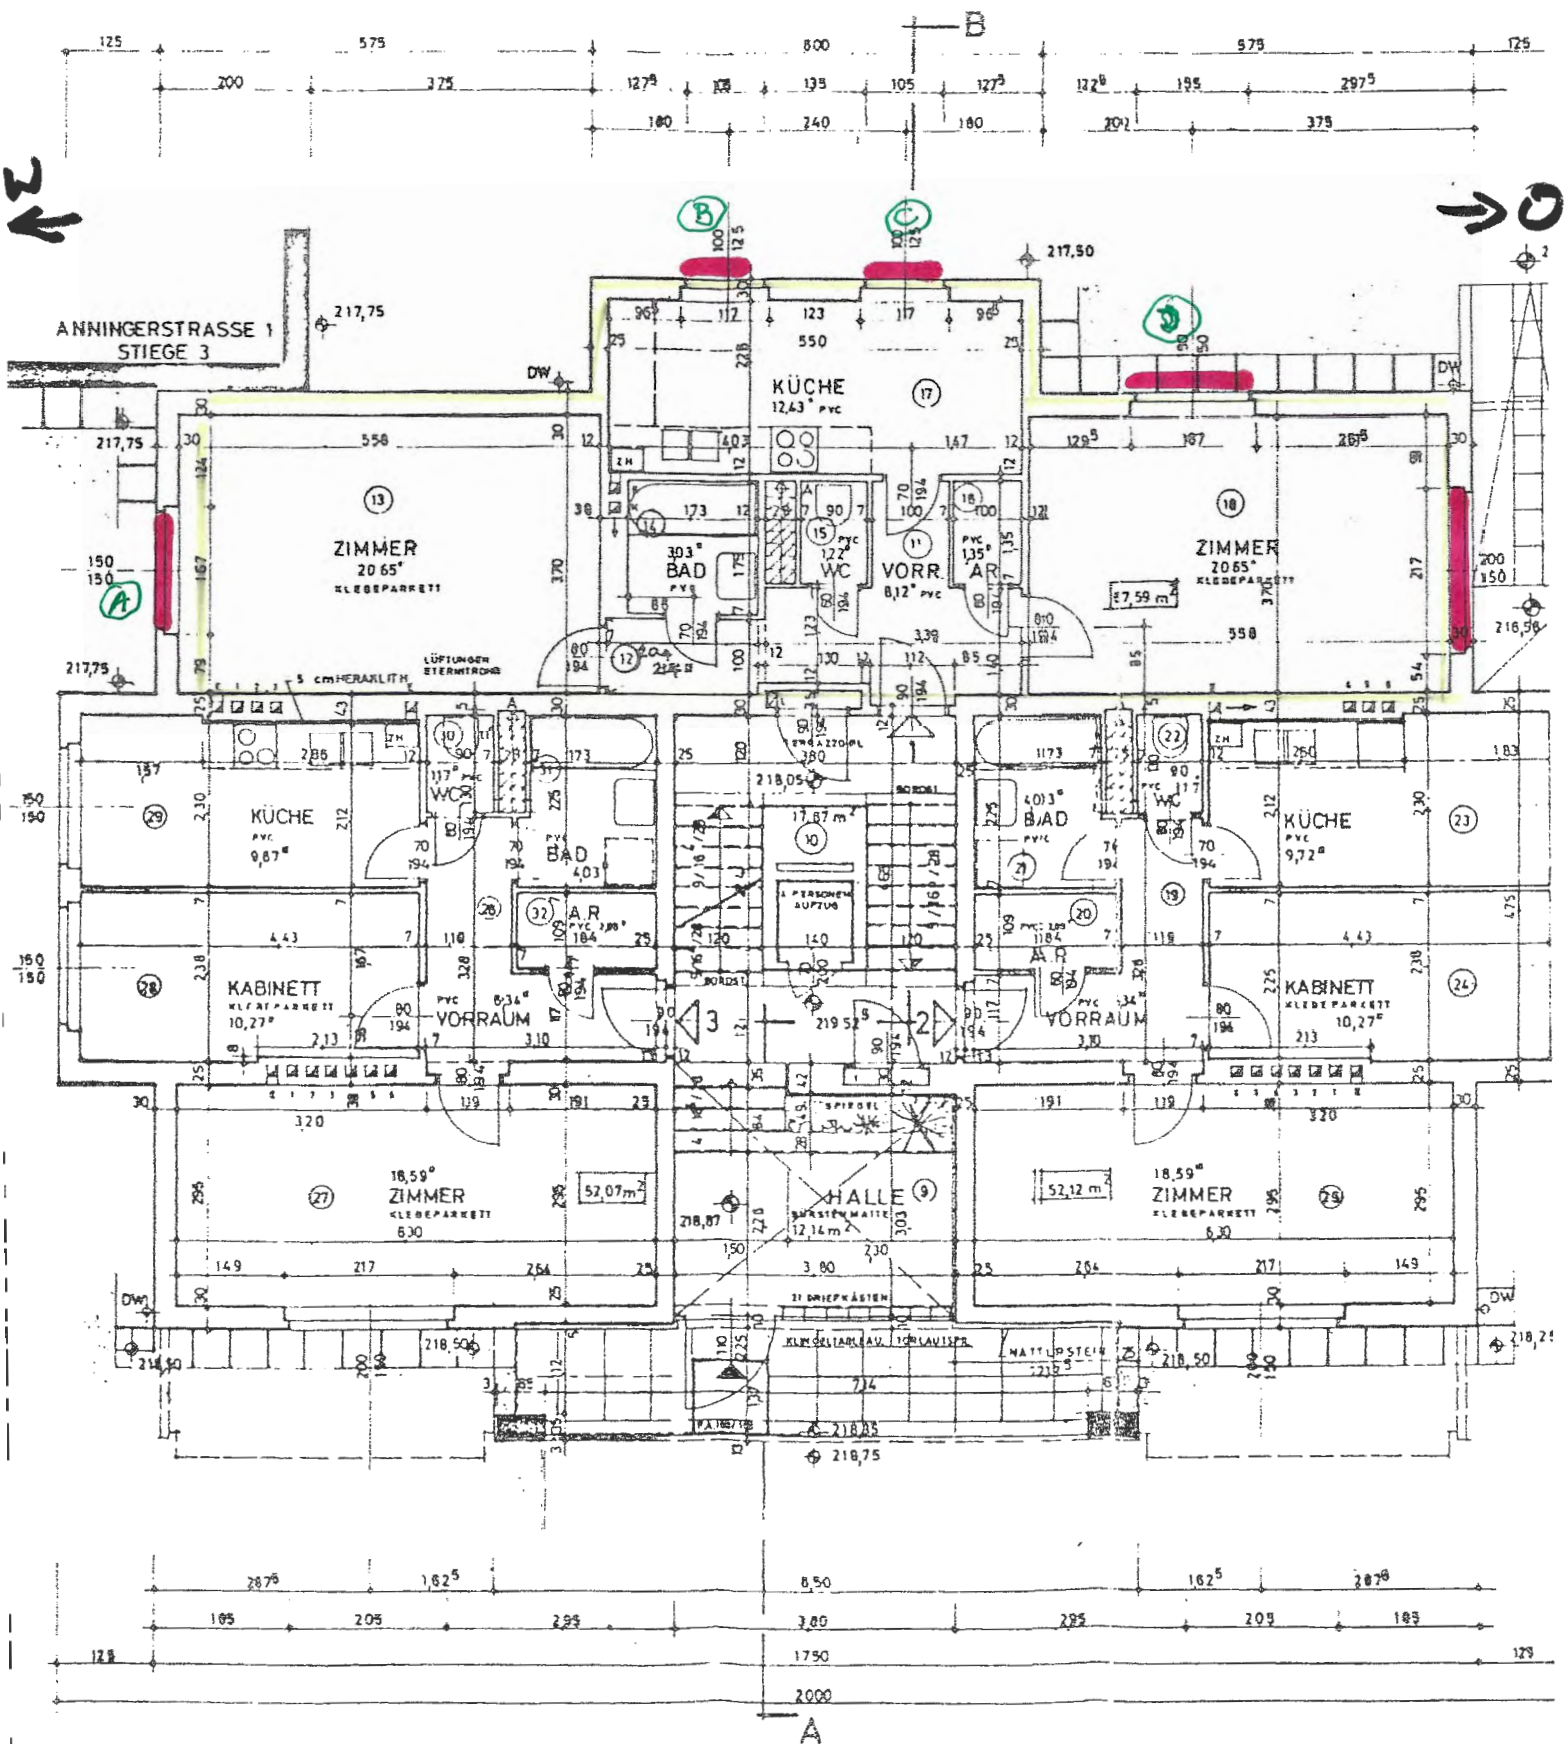

↓
 S