


MAISON 1 TOP 18


GRUNDRISS DG1 1:100

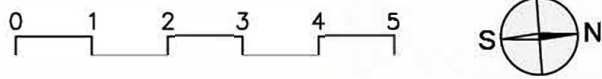

TOP 18


|     |             |           |                    |            |          |            |                 |           |
|-----|-------------|-----------|--------------------|------------|----------|------------|-----------------|-----------|
| DG1 | Vorraum 1   | 5.46 m²   | DG2                | Wohnzimmer | 35.34 m² | Terrassen: | Terrasse 1, DG1 | 4.93 m²   |
|     | Vorraum 2   | 2.74 m²   |                    | Wohnküche  | 40.76 m² |            | Terrasse 2, DG1 | 4.63 m²   |
|     | Vorraum 3   | 21.83 m²  |                    | Büro       | 13.57 m² |            | Terrasse 3, DG1 | 5.26 m²   |
|     | AR 1        | 3.61 m²   |                    | Vorraum    | 4.70 m²  |            | Terrasse 4, DG2 | 8.99 m²   |
|     | AR 2        | 4.18 m²   |                    | WC         | 4.36 m²  |            | Terrasse 5, DG2 | 21.80 m²  |
|     | Bad/WC 1    | 9.75 m²   | Summe WNF DG1+DG 2 |            | 98.79 m² |            | Terrasse 6, DG2 | 7.58 m²   |
|     | Bad/WC 2    | 5.77 m²   |                    |            |          |            | Terrasse 7, DG2 | 22.66 m²  |
|     | Bad/WC 3    | 8.54 m²   |                    |            |          |            | Dachterrasse    | 101.48 m² |
|     | Sauna       | 3.75 m²   |                    |            |          |            |                 | 177.34 m² |
|     | Technik     | 4.02 m²   |                    |            |          |            |                 |           |
|     | Gang        | 6.18 m²   |                    |            |          |            |                 |           |
|     | Zimmer 1    | 18.96 m²  |                    |            |          |            |                 |           |
|     | Schrankraum | 9.11 m²   |                    |            |          |            |                 |           |
|     | Zimmer 2    | 14.16 m²  |                    |            |          |            |                 |           |
|     | Zimmer 3    | 15.87 m²  |                    |            |          |            |                 |           |
|     | Zimmer 4    | 17.45 m²  |                    |            |          |            |                 |           |
|     |             | 151.37 m² |                    |            |          |            |                 |           |
|     |             |           |                    |            |          |            |                 |           |

|                        |  |  |  |         |
|------------------------|--|--|--|---------|
| Einlagerungsraum (EG): |  |  |  | 4.26 m² |
|------------------------|--|--|--|---------|

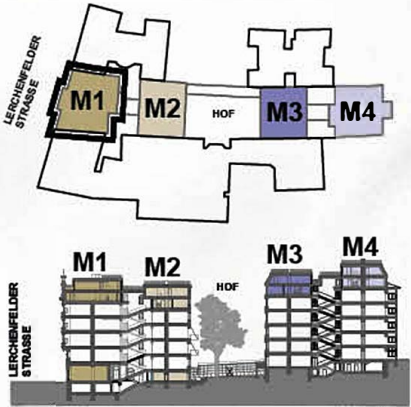



MAISON 1 TOP 18


GRUNDRISS DG2 1:100

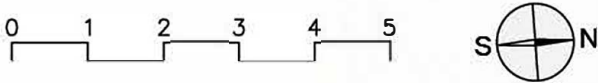

TOP 18

|     |                 |           |           |            |           |                        |                     |           |
|-----|-----------------|-----------|-----------|------------|-----------|------------------------|---------------------|-----------|
| DG1 | Vorraum 1       | 5.46 m²   | DG2       | Wohnzimmer | 35.34 m²  | Terrassen:             |                     |           |
|     | Vorraum 2       | 2.74 m²   |           | Wohnküche  | 40.76 m²  |                        | Terrasse 1, DG1     | 4.93 m²   |
|     | Vorraum 3       | 21.83 m²  |           | Büro       | 13.57 m²  |                        | Terrasse 2, DG1     | 4.63 m²   |
|     | AR 1            | 3.61 m²   |           | Vorraum    | 4.70 m²   |                        | Terrasse 3, DG1     | 5.26 m²   |
|     | AR 2            | 4.18 m²   |           | <u>WC</u>  | 4.36 m²   |                        | Terrasse 4, DG2     | 8.99 m²   |
|     | Bad/WC 1        | 9.75 m²   |           |            | 98.79 m²  |                        | Terrasse 5, DG2     | 21.80 m²  |
|     | Bad/WC 2        | 5.77 m²   |           |            |           |                        | Terrasse 6, DG2     | 7.58 m²   |
|     | Bad/WC 3        | 8.54 m²   | Summe WNF | DG1+DG 2   | 250.16 m² |                        | Terrasse 7, DG2     | 22.66 m²  |
|     | Sauna           | 3.75 m²   |           |            |           |                        | <u>Dachterrasse</u> | 101.48 m² |
|     | Technik         | 4.02 m²   |           |            |           |                        |                     | 177.34 m² |
|     | Gang            | 6.18 m²   |           |            |           |                        |                     |           |
|     | Zimmer 1        | 18.96 m²  |           |            |           | Einlagerungsraum (EG): |                     | 4.26 m²   |
|     | Schrankraum     | 9.11 m²   |           |            |           |                        |                     |           |
|     | Zimmer 2        | 14.16 m²  |           |            |           |                        |                     |           |
|     | Zimmer 3        | 15.87 m²  |           |            |           |                        |                     |           |
|     | <u>Zimmer 4</u> | 17.45 m²  |           |            |           |                        |                     |           |
|     |                 | 151.37 m² |           |            |           |                        |                     |           |

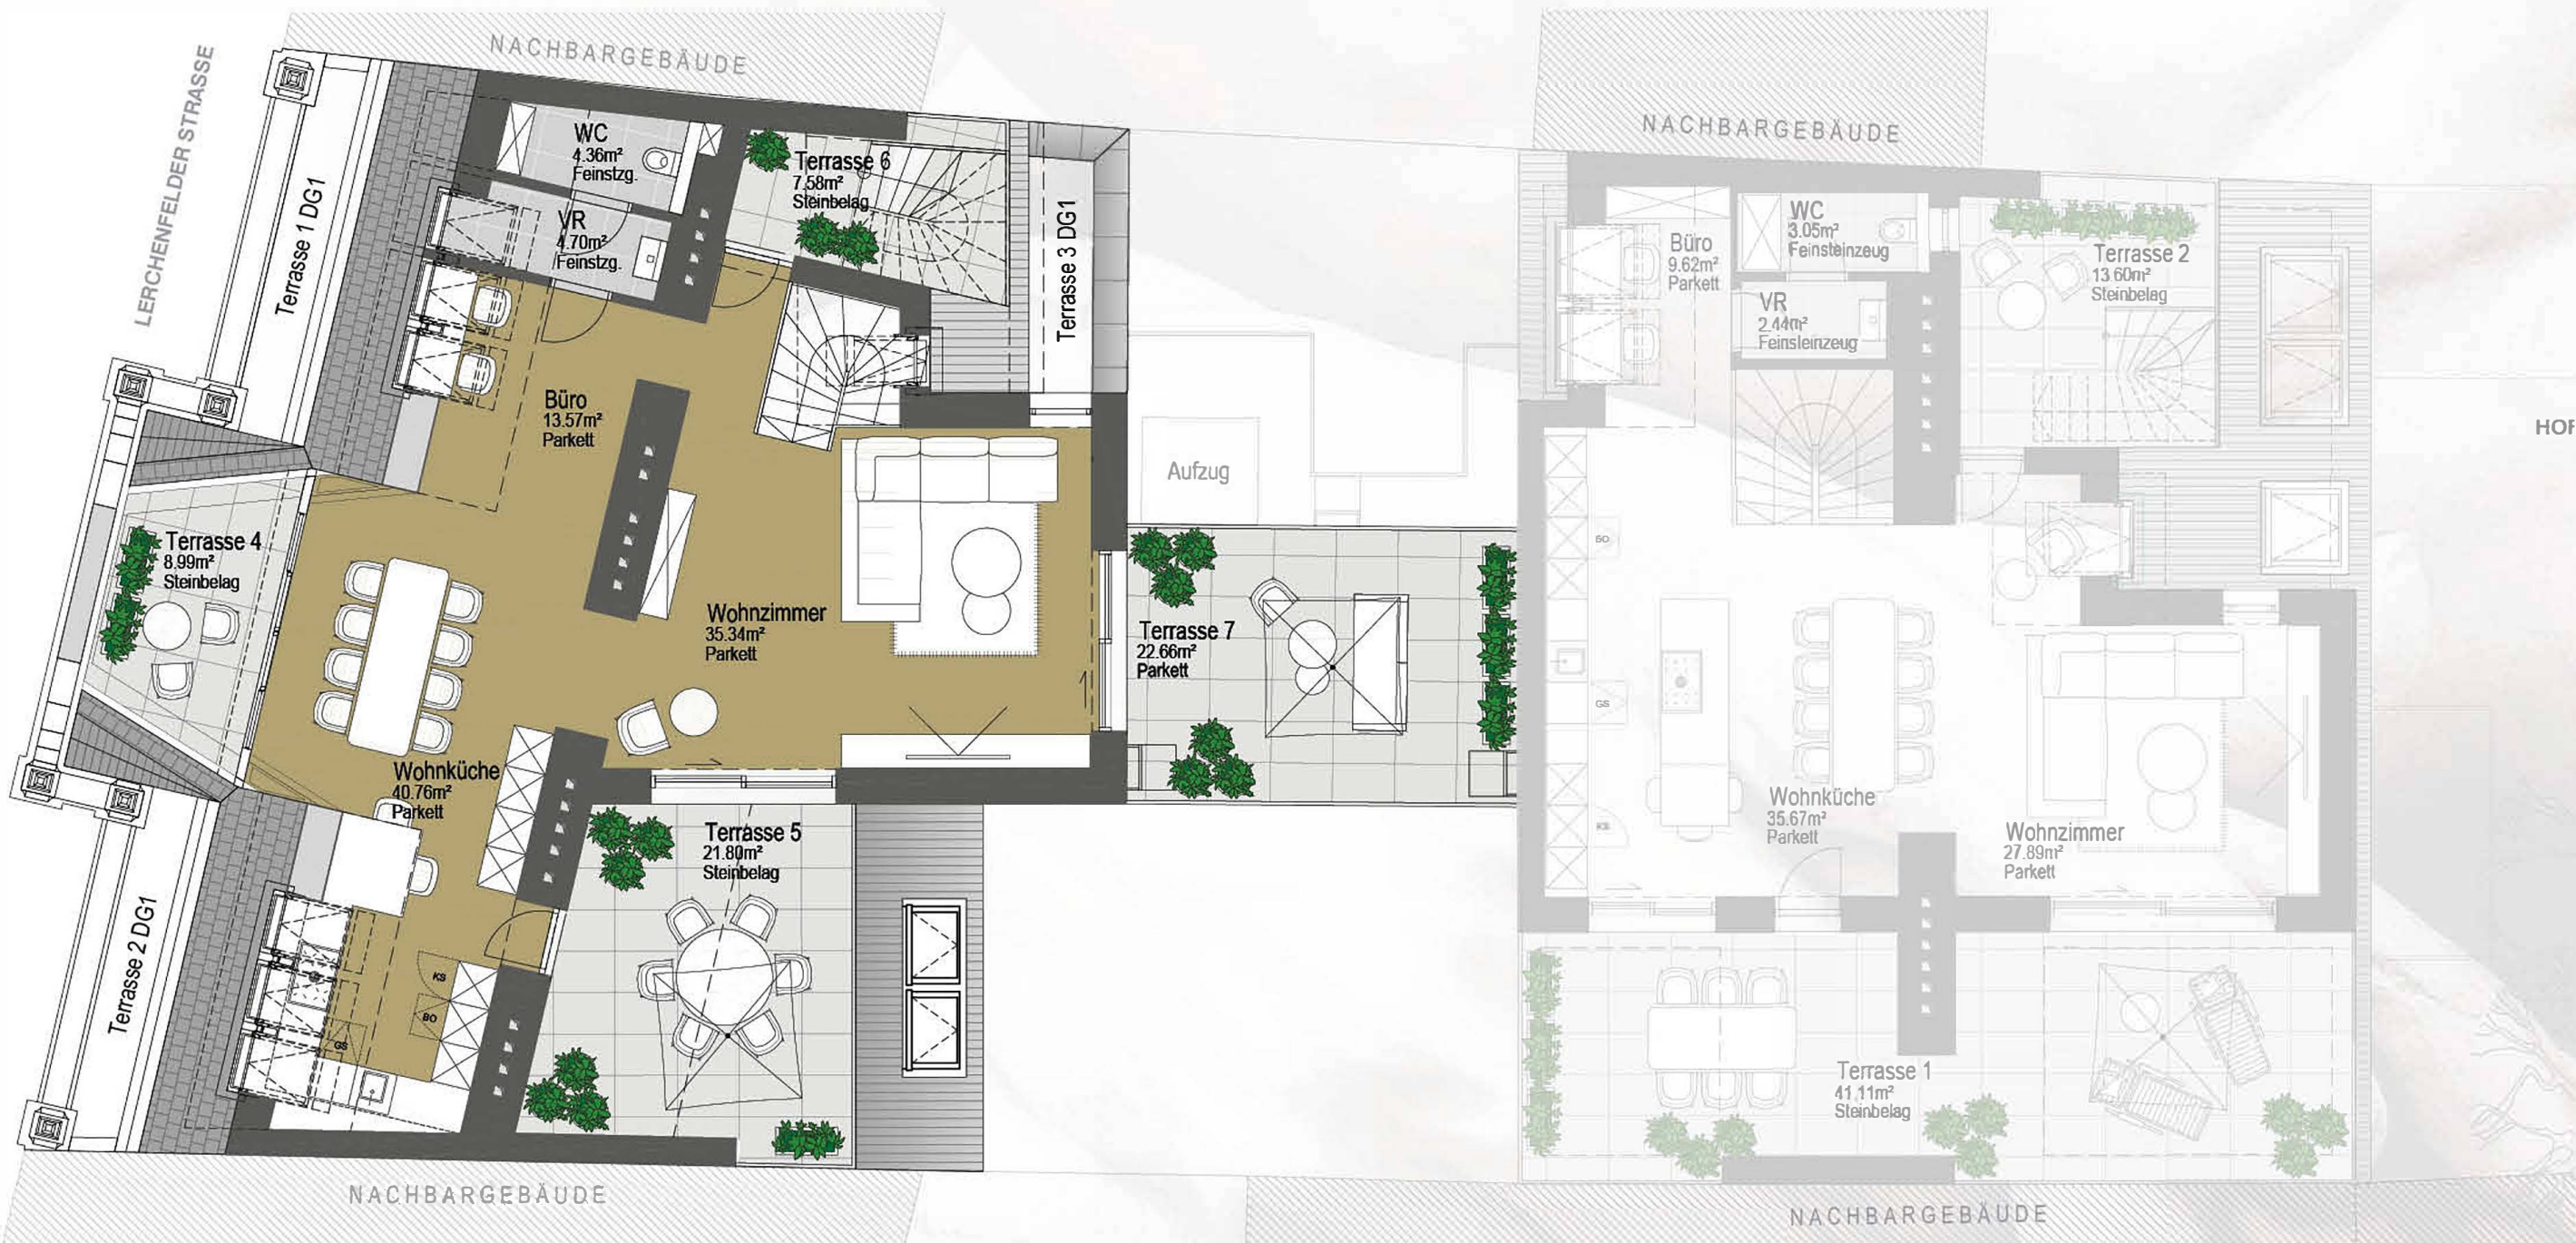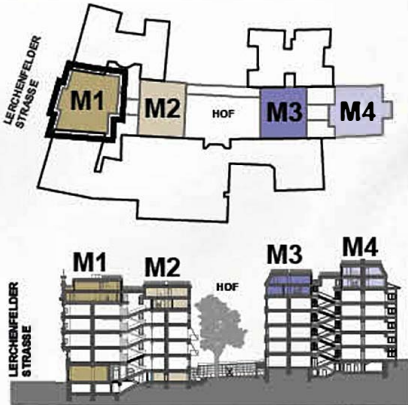

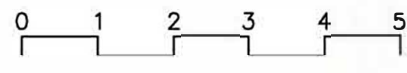

TOP 18

|     |             |           |                    |            |                        |            |                 |           |
|-----|-------------|-----------|--------------------|------------|------------------------|------------|-----------------|-----------|
| DG1 | Vorraum 1   | 5.46 m²   | DG2                | Wohnzimmer | 35.34 m²               | Terrassen: |                 |           |
|     | Vorraum 2   | 2.74 m²   |                    | Wohnküche  | 40.76 m²               |            | Terrasse 1, DG1 | 4.93 m²   |
|     | Vorraum 3   | 21.83 m²  |                    | Büro       | 13.57 m²               |            | Terrasse 2, DG1 | 4.63 m²   |
|     | AR 1        | 3.61 m²   |                    | Vorraum    | 4.70 m²                |            | Terrasse 3, DG1 | 5.26 m²   |
|     | AR 2        | 4.18 m²   |                    | WC         | 4.36 m²                |            | Terrasse 4, DG2 | 8.99 m²   |
|     | Bad/WC 1    | 9.75 m²   |                    |            | 98.79 m²               |            | Terrasse 5, DG2 | 21.80 m²  |
|     | Bad/WC 2    | 5.77 m²   |                    |            |                        |            | Terrasse 6, DG2 | 7.58 m²   |
|     | Bad/WC 3    | 8.54 m²   |                    |            |                        |            | Terrasse 7, DG2 | 22.66 m²  |
|     | Sauna       | 3.75 m²   |                    |            |                        |            | Dachterrasse    | 101.48 m² |
|     | Technik     | 4.02 m²   |                    |            |                        |            |                 | 177.34 m² |
|     | Gang        | 6.18 m²   |                    |            |                        |            |                 |           |
|     | Zimmer 1    | 18.96 m²  | Summe WNF DG1+DG 2 | 250.16 m³  | Einlagerungsraum (EG): | 4.26 m²    |                 |           |
|     | Schrankraum | 9.11 m²   |                    |            |                        |            |                 |           |
|     | Zimmer 2    | 14.16 m²  |                    |            |                        |            |                 |           |
|     | Zimmer 3    | 15.87 m²  |                    |            |                        |            |                 |           |
|     | Zimmer 4    | 17.45 m²  |                    |            |                        |            |                 |           |
|     |             | 151.37 m³ |                    |            |                        |            |                 |           |

